


SETBACKS

- WEST : 10' 0"
- SOUTH : NO SET BACK
- EAST : 30' 7"

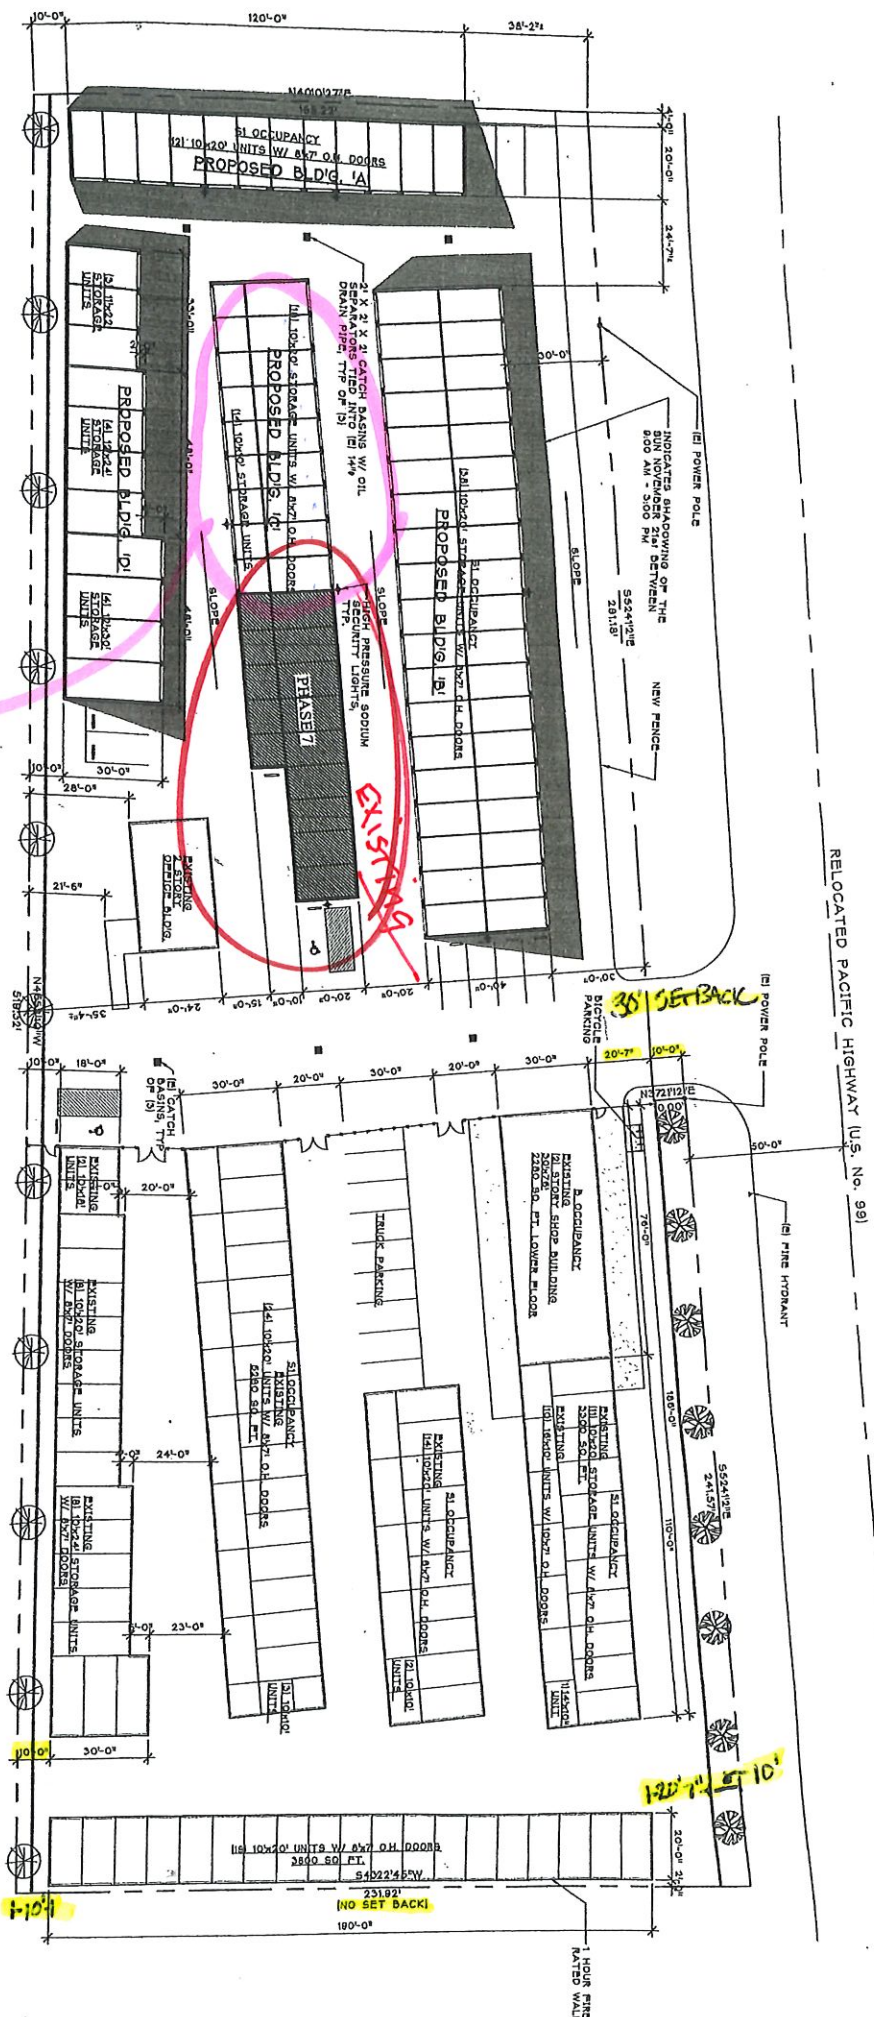

① SITE PLAN
SCALE: 1" = 20'-0"

Correct Area of Work