


618 South Pacific Hwy

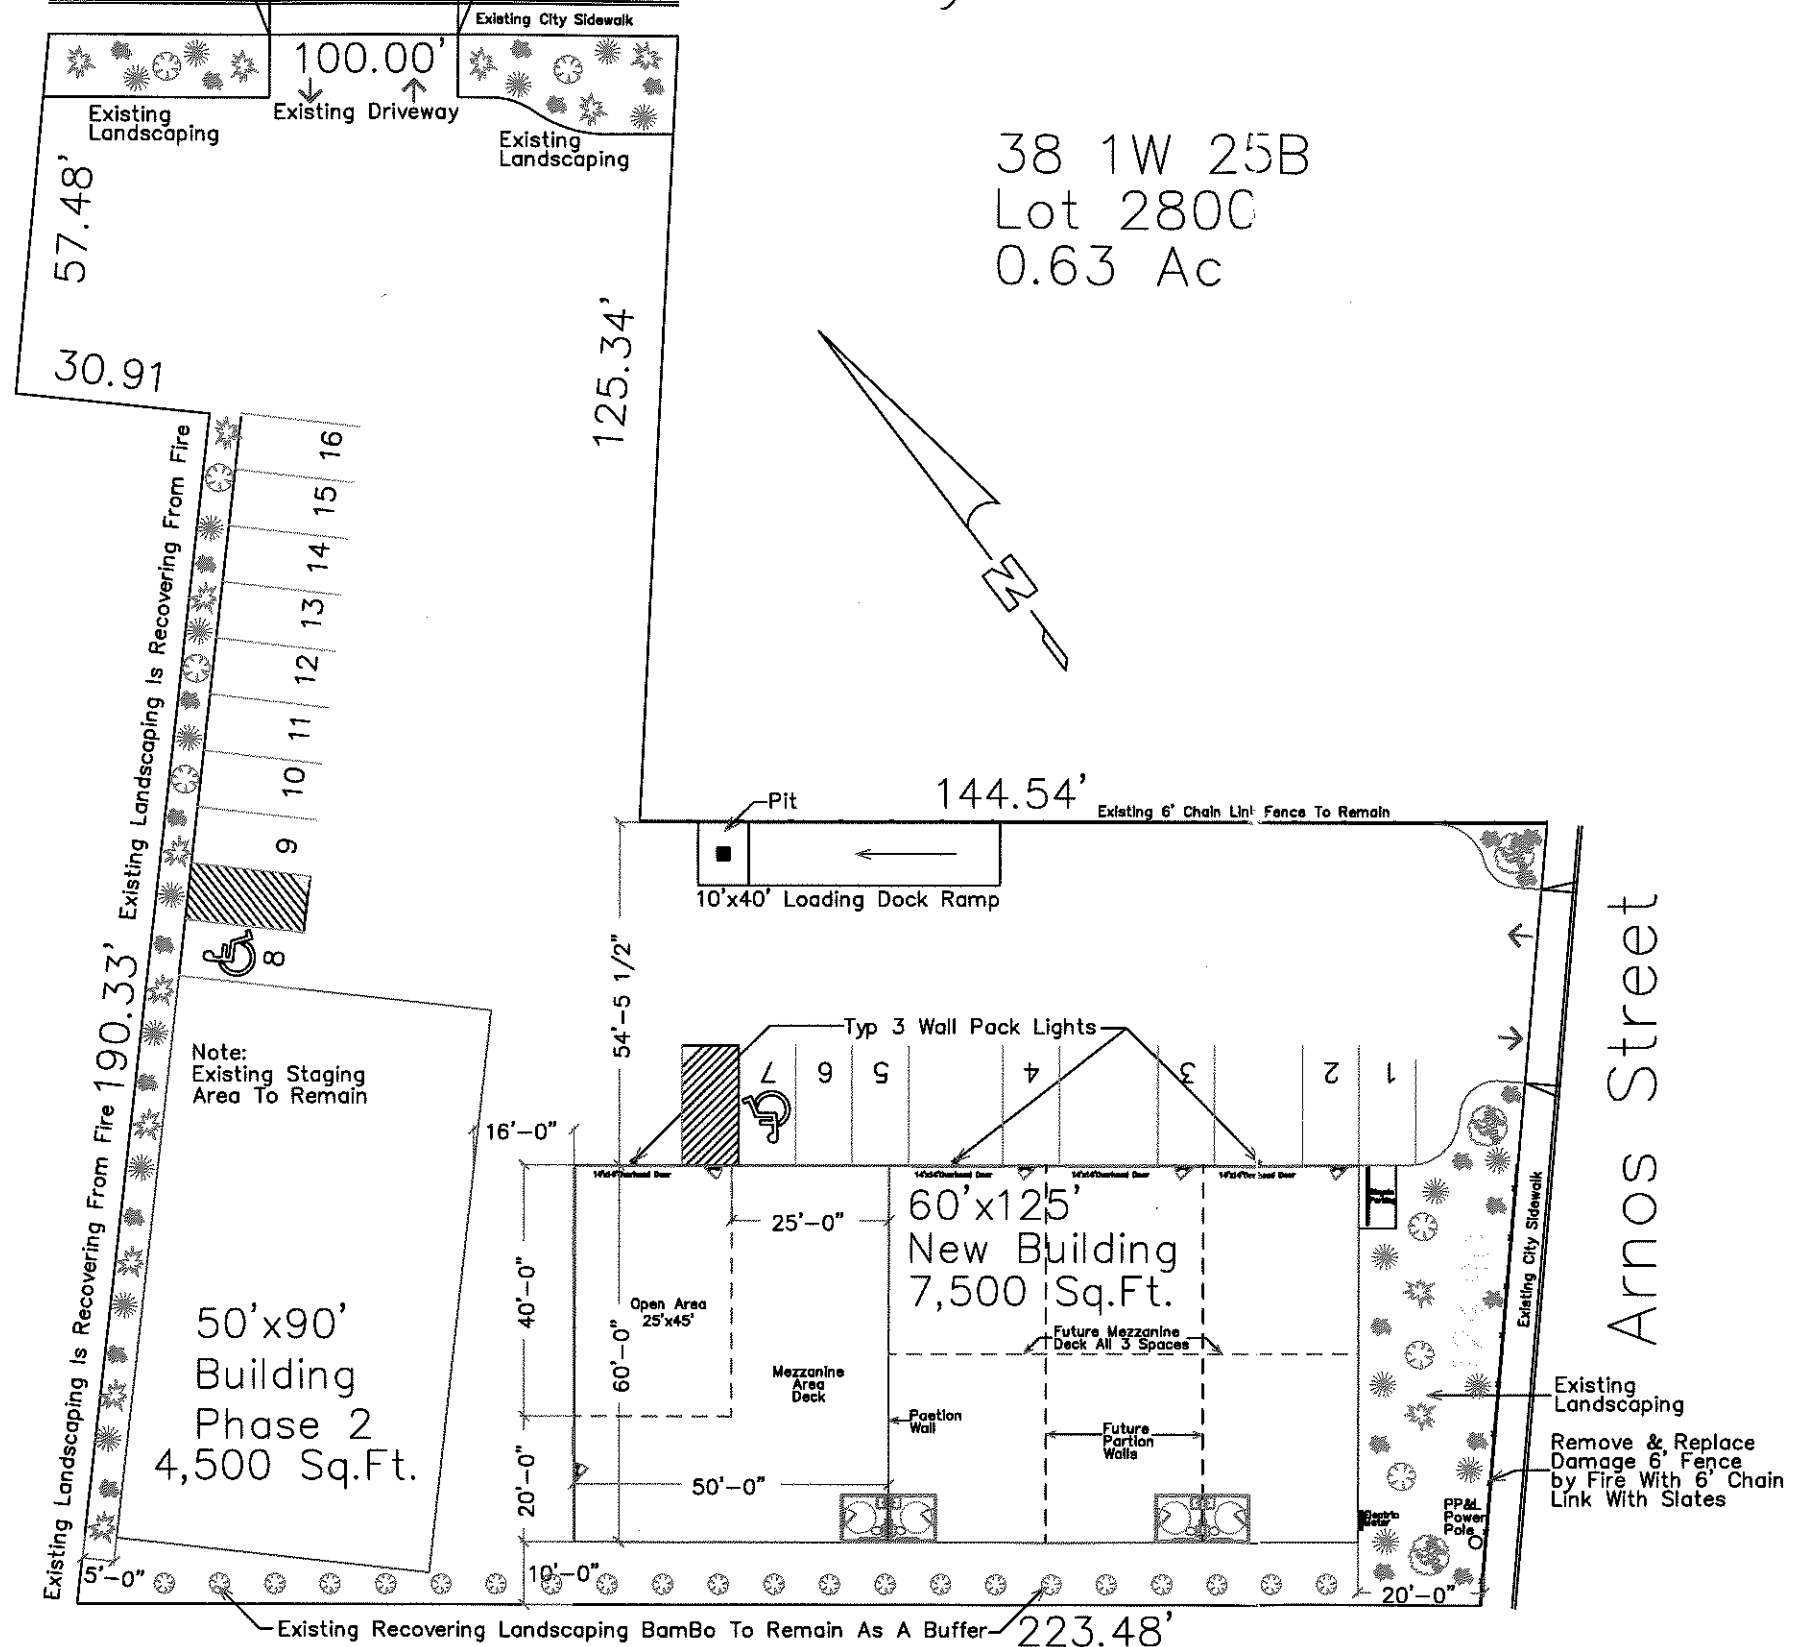

CONTRACTOR: Ken Brown Construction P.O. Box 858 Glod Hill, Oregon 97525 (541) 855-1846 Fax (541) 855-8641		LICENSE # 102440 DATE REVISED
OWNER: European Heritage 618 South Pacific Hwy Talent, Oregon 97540		
Custom CAD Graphics 949 East Vilas Road Central Point, Oregon 97502 Cell: 541-621-5217		
PROJECT: New Building 618 South Pacific Hwy Talent, Oregon		SHEET NAME: SITE PLAN
DESIGN: CUSTOM DATE: 12-30-2020 SCALE: 1" = 30' 1 OF 2		